


PROPERTY SURVEY FOR  
**DALE JOHNSON**

SECTION 35, TOWNSHIP 3 SOUTH, RANGE 2 WEST  
UINTAH SPECIAL BASE AND MERIDIAN

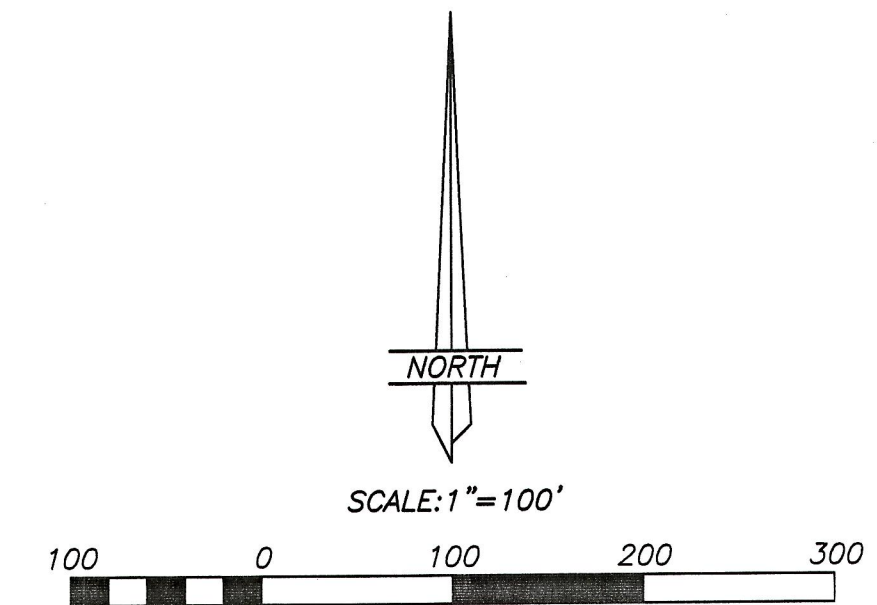

DESCRIPTION OF PARCEL


Commencing at the Southwest Corner of the SE1/4 of Section 35, Township 3 South, Range 2 West of the Uintah, Special Base and Meridian;  
Thence North 65°37'46" East (N 66°02'10" E, by record) 403.65 feet to the TRUE POINT OF BEGINNING, and the Southeast Corner of the Dale Johnson property;  
Thence North 7°28'04" West (N 7°03'40" W, by record) 366.72 feet to a 1/2" rebar;  
Thence North 0°18'01" East 210.08 feet;  
Thence South 89°12'00" East 243.12 feet;  
Thence South 0°00'11" East 643.46 feet to an existing fence line;  
Thence South 66°00'27" West 193.38 feet along said fence to the TRUE POINT OF BEGINNING, containing 3.50 acres. A bearing of South 89°40'24" East from the South Quarter Corner to the Southeast Corner of said Section being the basis of bearings.

NARRATIVE

This survey was performed at the request of Dale Johnson in order to establish the corners of the parcel of land shown on this plat. The South Quarter Corner of the Section was found from county ties. This corner is the point of beginning of the parcel already owned by the Johnson's. The position of the Southeast Corner of the Section was determined and set on a previous survey. The other corners found and used for this survey are as indicated on the plat.

SURVEYOR'S CERTIFICATE

This is to certify that I have surveyed the parcel shown on this plat, and that the monuments indicated were found or set during said survey, and that this plat accurately represents said survey to the best of my knowledge.

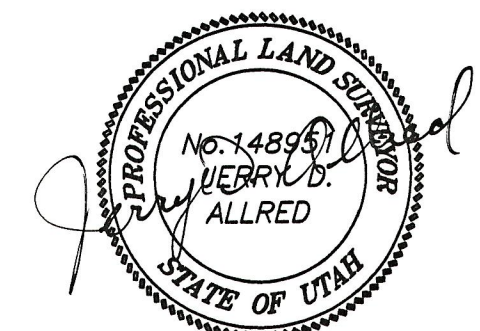


Jerry D. Allred, Registered Land Surveyor  
Certificate No. 148951 (Utah)

COUNTY SURVEYOR'S FILE # 1015

	<b>JERRY D. ALLRED AND ASSOCIATES</b> SURVEYING CONSULTANTS
	121 NORTH CENTER ST.--P.O. BOX 975 DUCHESTER, UTAH 84021 (435) 738-5352

12 DEC 2000

00-100-082

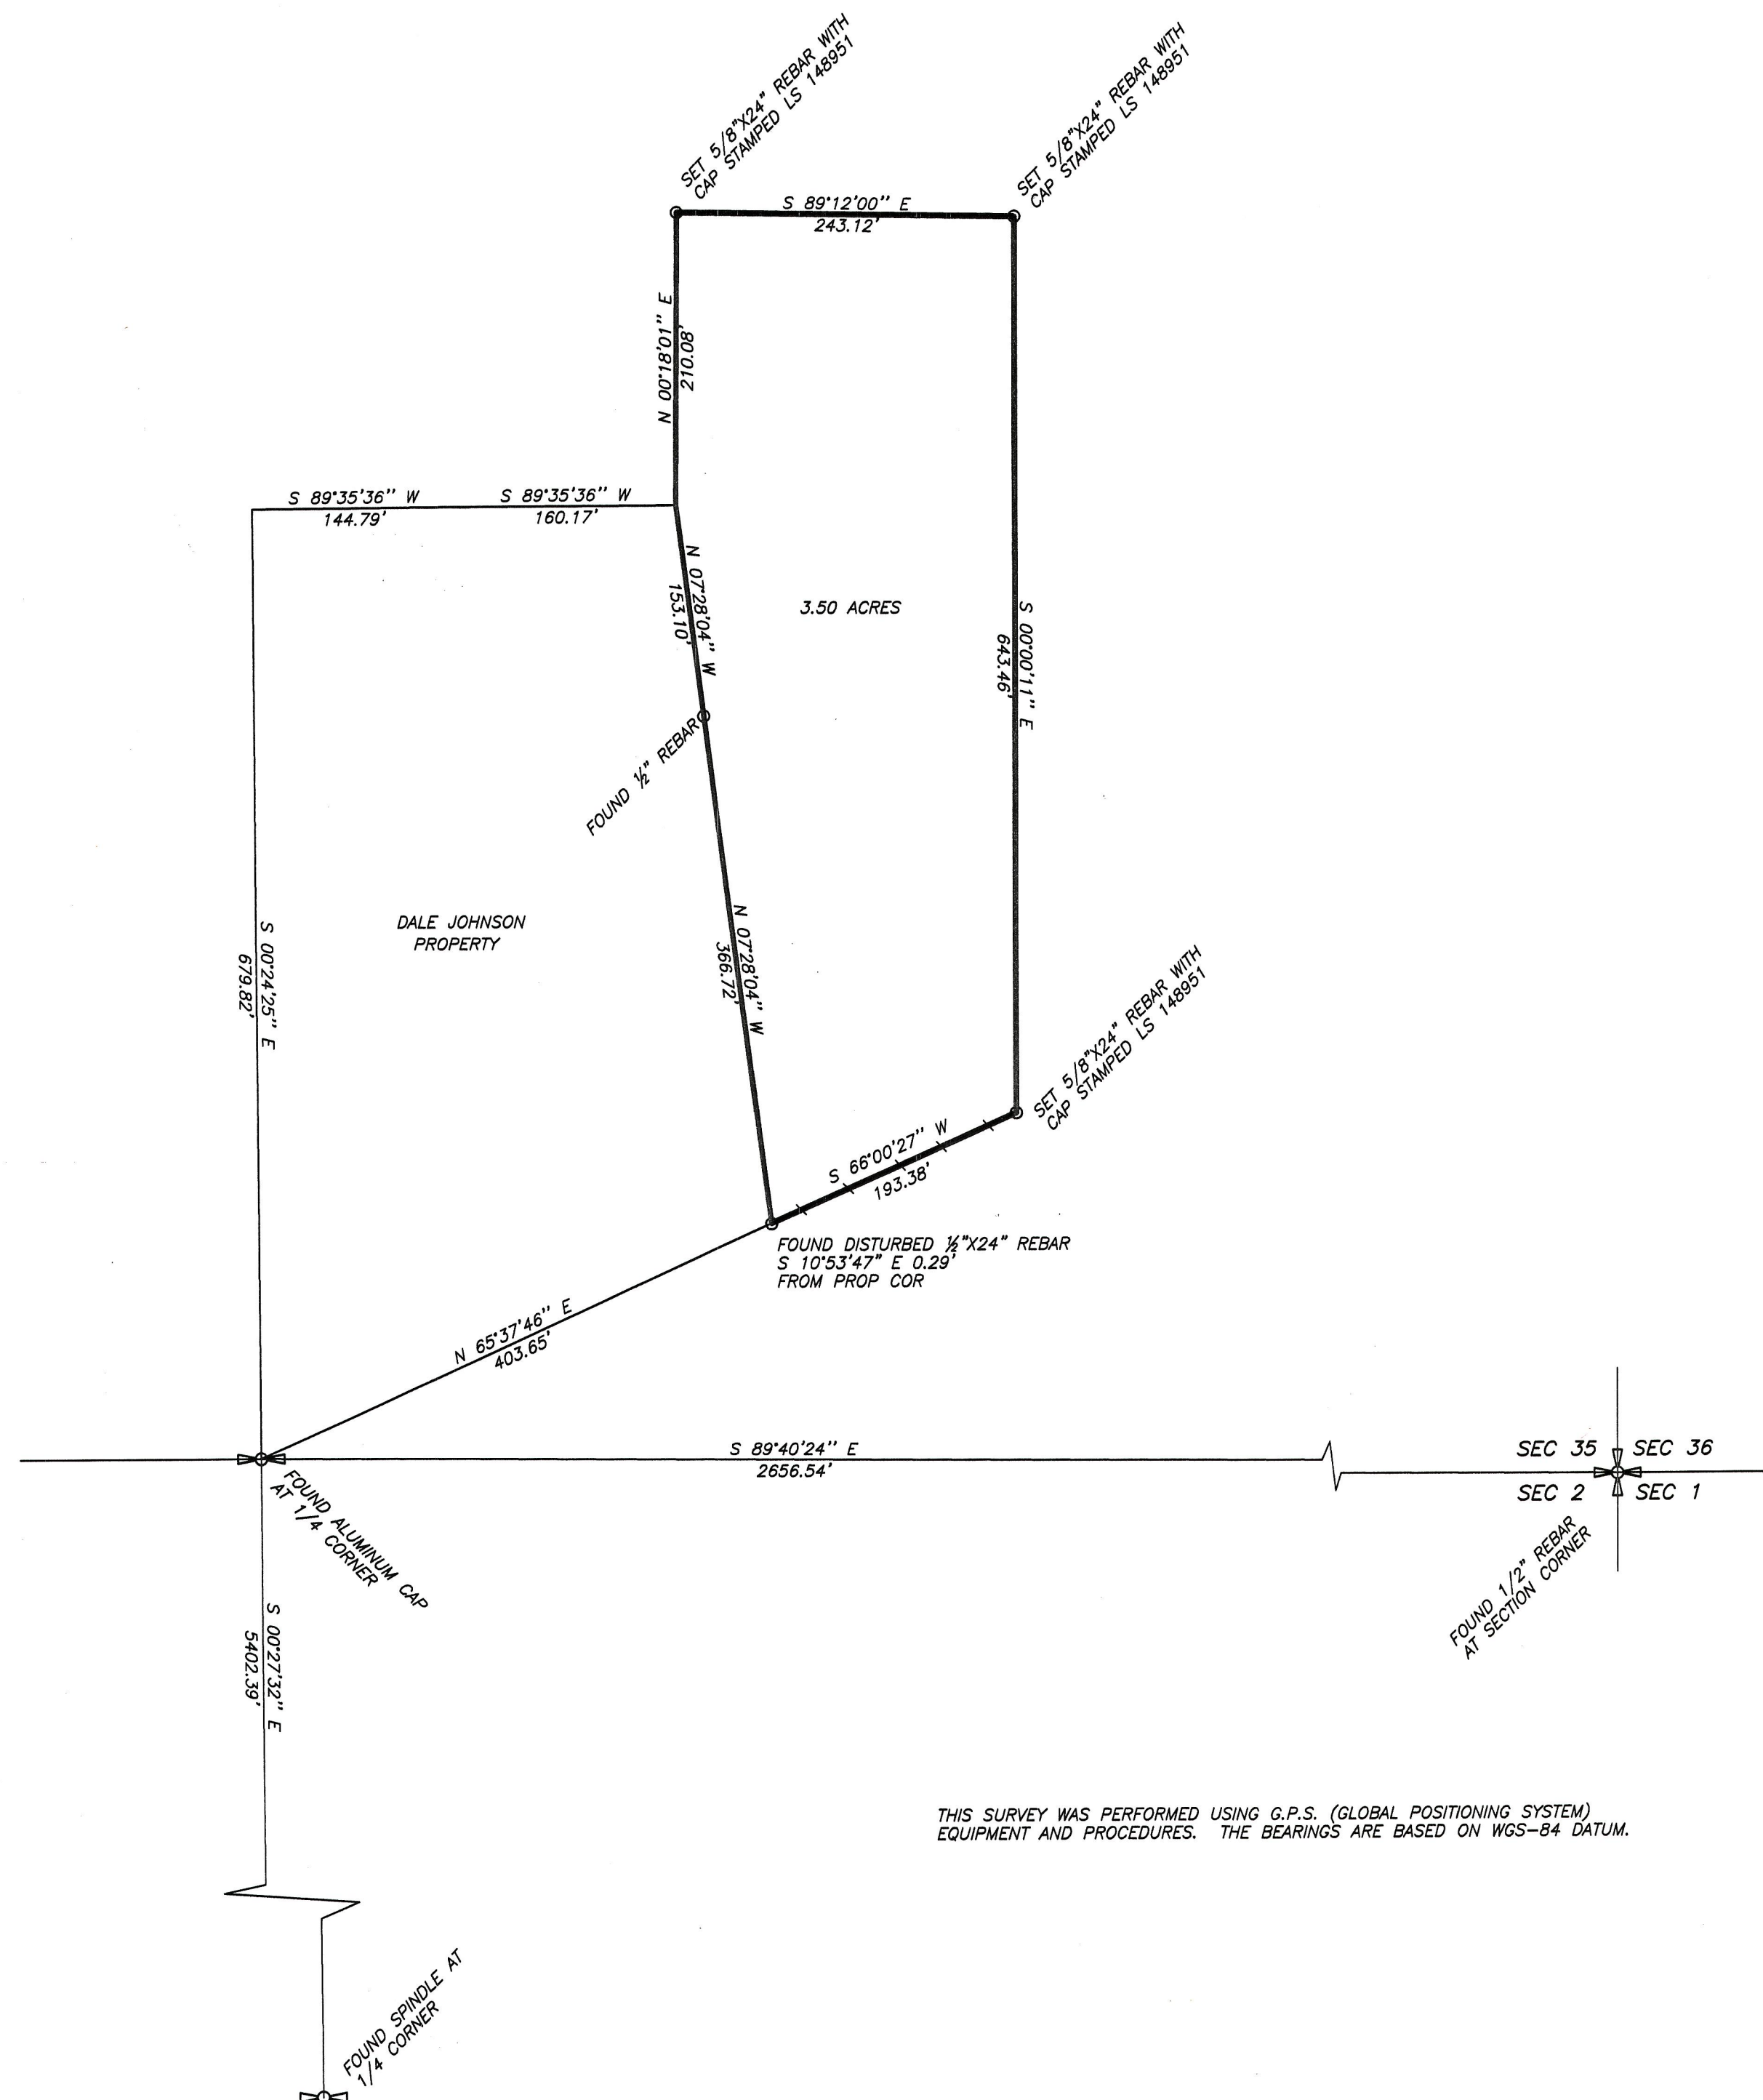

THIS SURVEY WAS PERFORMED USING G.P.S. (GLOBAL POSITIONING SYSTEM)  
EQUIPMENT AND PROCEDURES. THE BEARINGS ARE BASED ON WGS-84 DATUM.